

NORTH CARTER LAKE WATER DISTRICT MAP

LEGEND


- ⊗ VALVE
- ⊕ FIRE HYDRANT
- BLOW OFF
- AIR - VAC
- ▲ REDUCER
- 132 WATER TAP NO.
- + WATER MAIN LINE SIZE

N
 NOT TO SCALE
 JULY 31, 2012

CES CONSULTANTS, LLC
 112 E. SOUTH 1ST STREET JOHNSTON, CO 80534
 PH. (970) 373-4480



NORTH CARTER LAKE WATER DISTRICT MAP

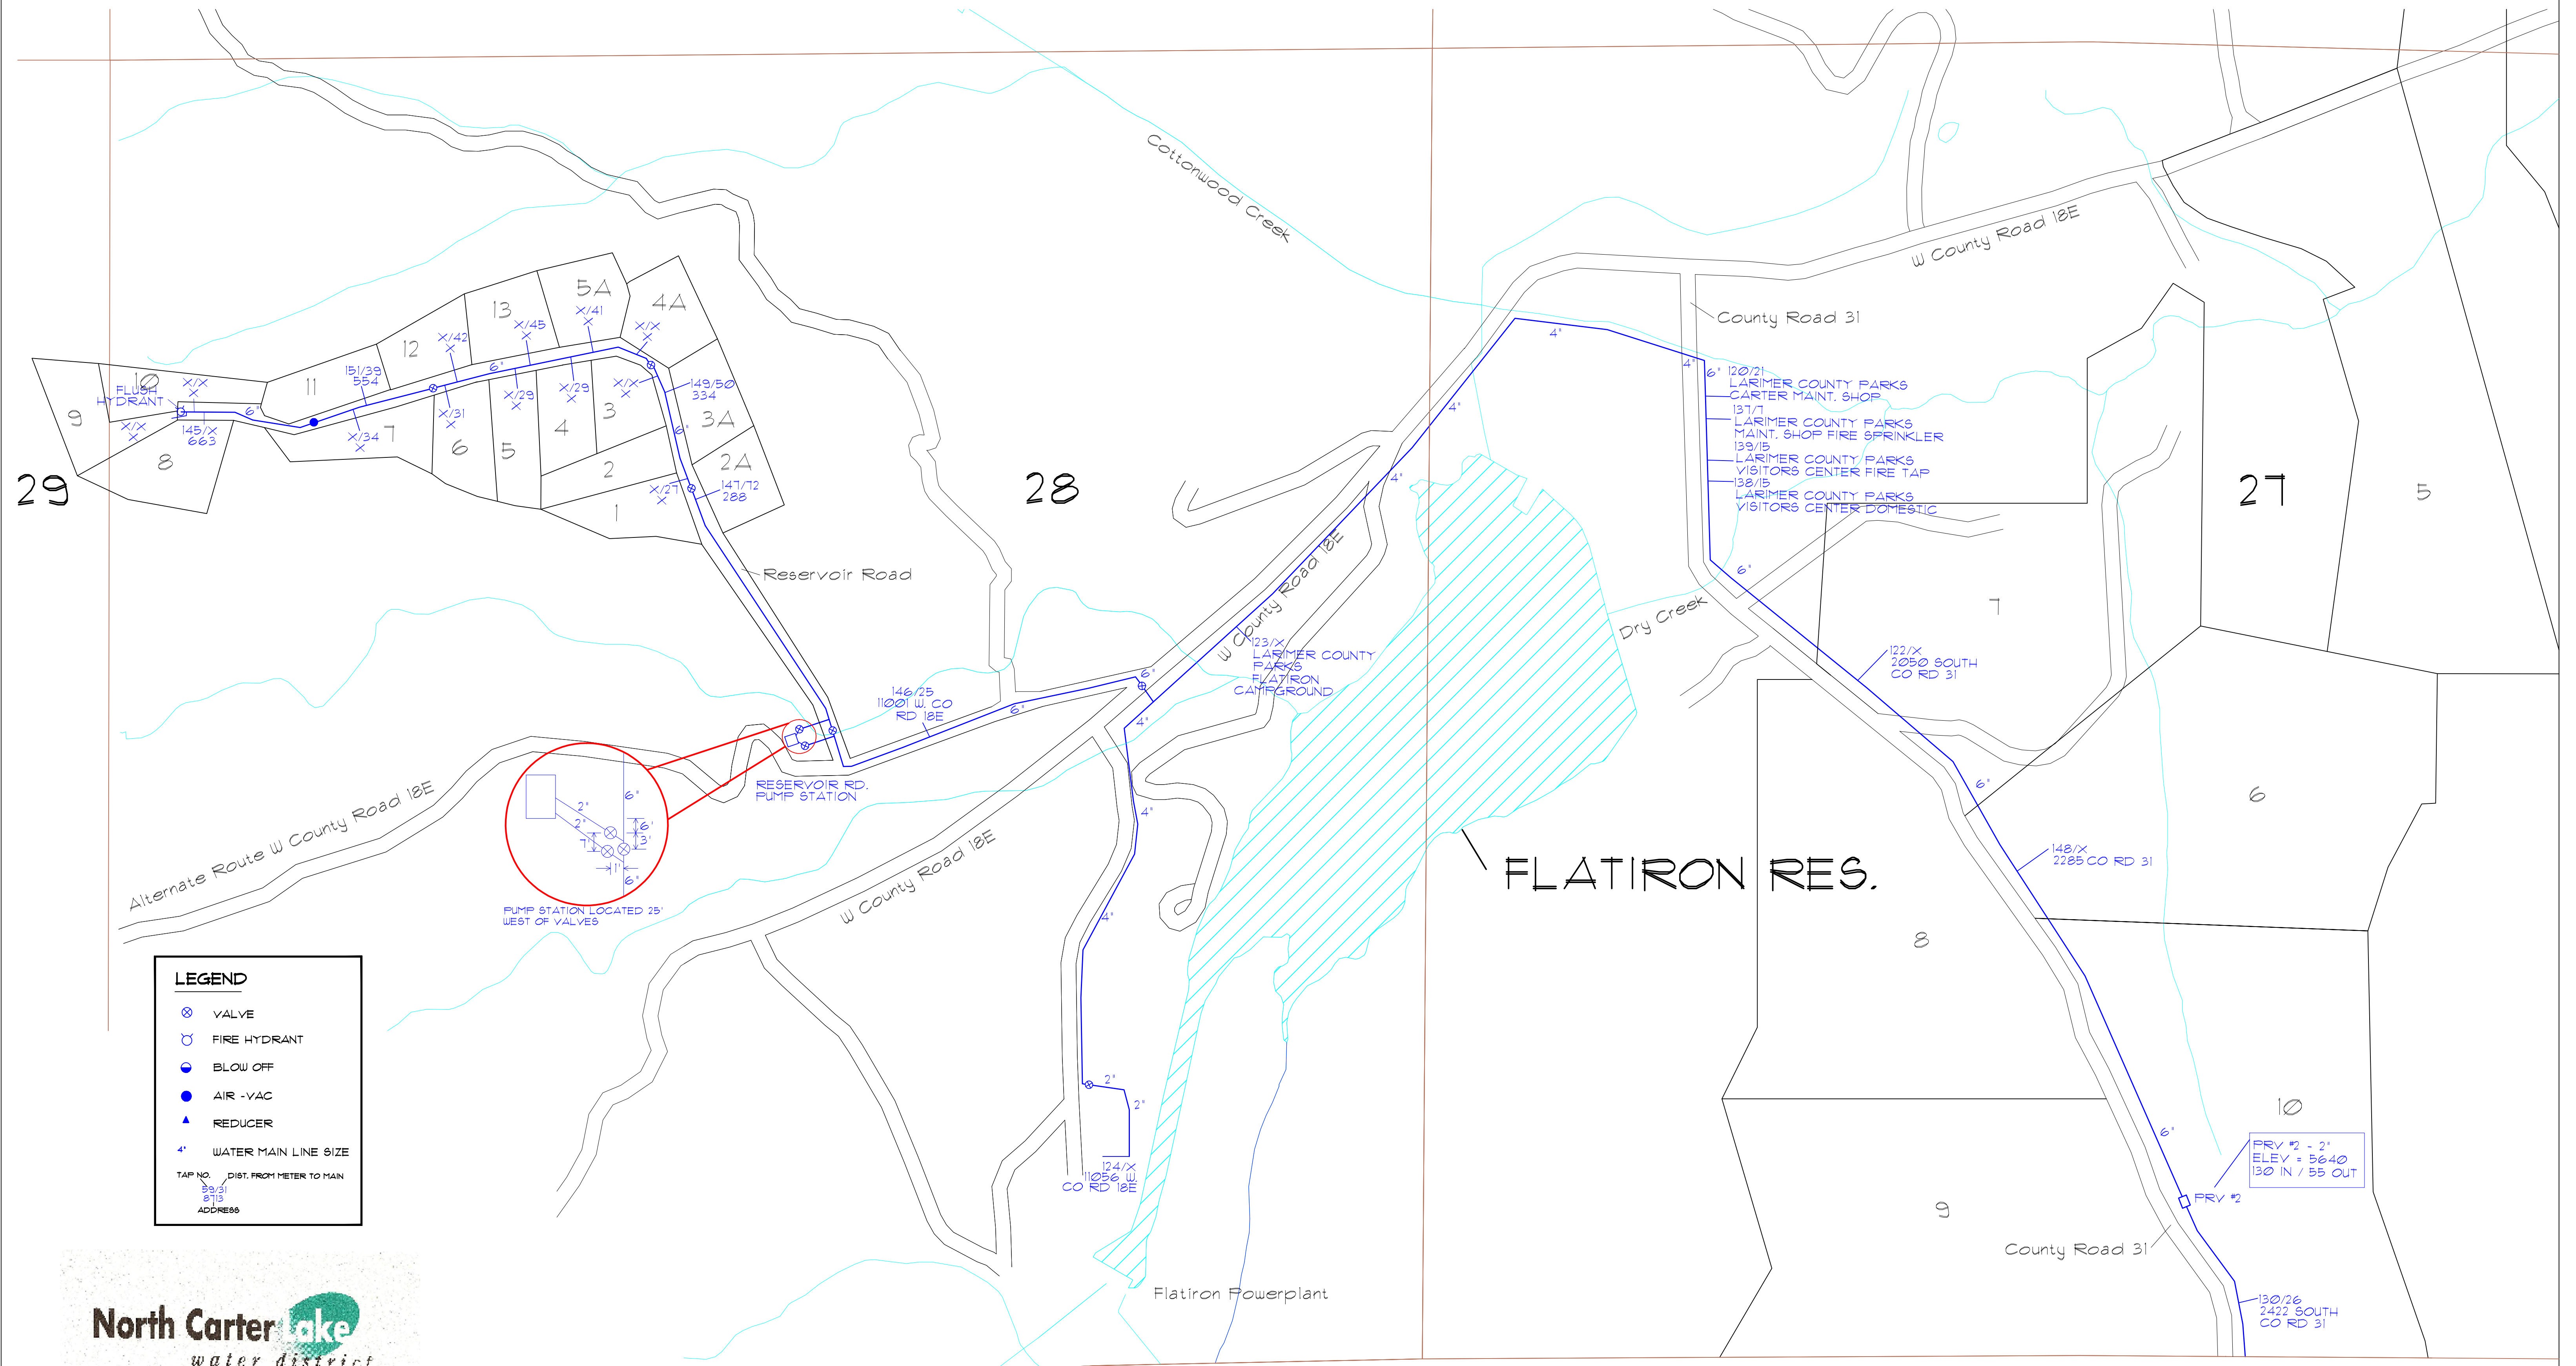

LEGEND


- ⊗ VALVE
- ⊕ FIRE HYDRANT
- BLOW OFF
- AIR -VAC
- ▲ REDUCER
- 4" WATER MAIN LINE SIZE

TAP NO. DIST. FROM METER TO MAIN
 59/51
 87/5
 ADDRESS



CES CONSULTANTS, LLC
 112 E. SOUTH 1ST STREET JOHNSTOWN, CO 80534
 PH. (970) 373-4480

SCALE: 1" = 300'
 JULY 31, 2012

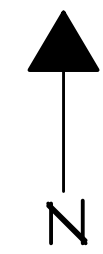

MATCHLINE SEE SHEET 3

MATCHLINE SEE SHEET 2

NORTH CARTER LAKE WATER DISTRICT MAP

33

34

35

T5N, R10W

T4N

LEGEND


- ⊗ VALVE
- ⊕ FIRE HYDRANT
- BLOW OFF
- AIR - VAC
- ▲ REDUCER
- 4" WATER MAIN LINE SIZE

TAP NO. DIST. FROM METER TO MAIN
 89/31 87/5
 ADDRESS



CES CONSULTANTS, LLC

112 E. SOUTH 1ST STREET JOHNSTOWN, CO 80534
 PH. (970) 313-4460

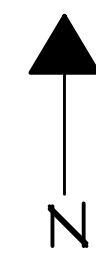

SCALE: 1" = 300'
 JULY 31, 2012

CARTER LAKE

